


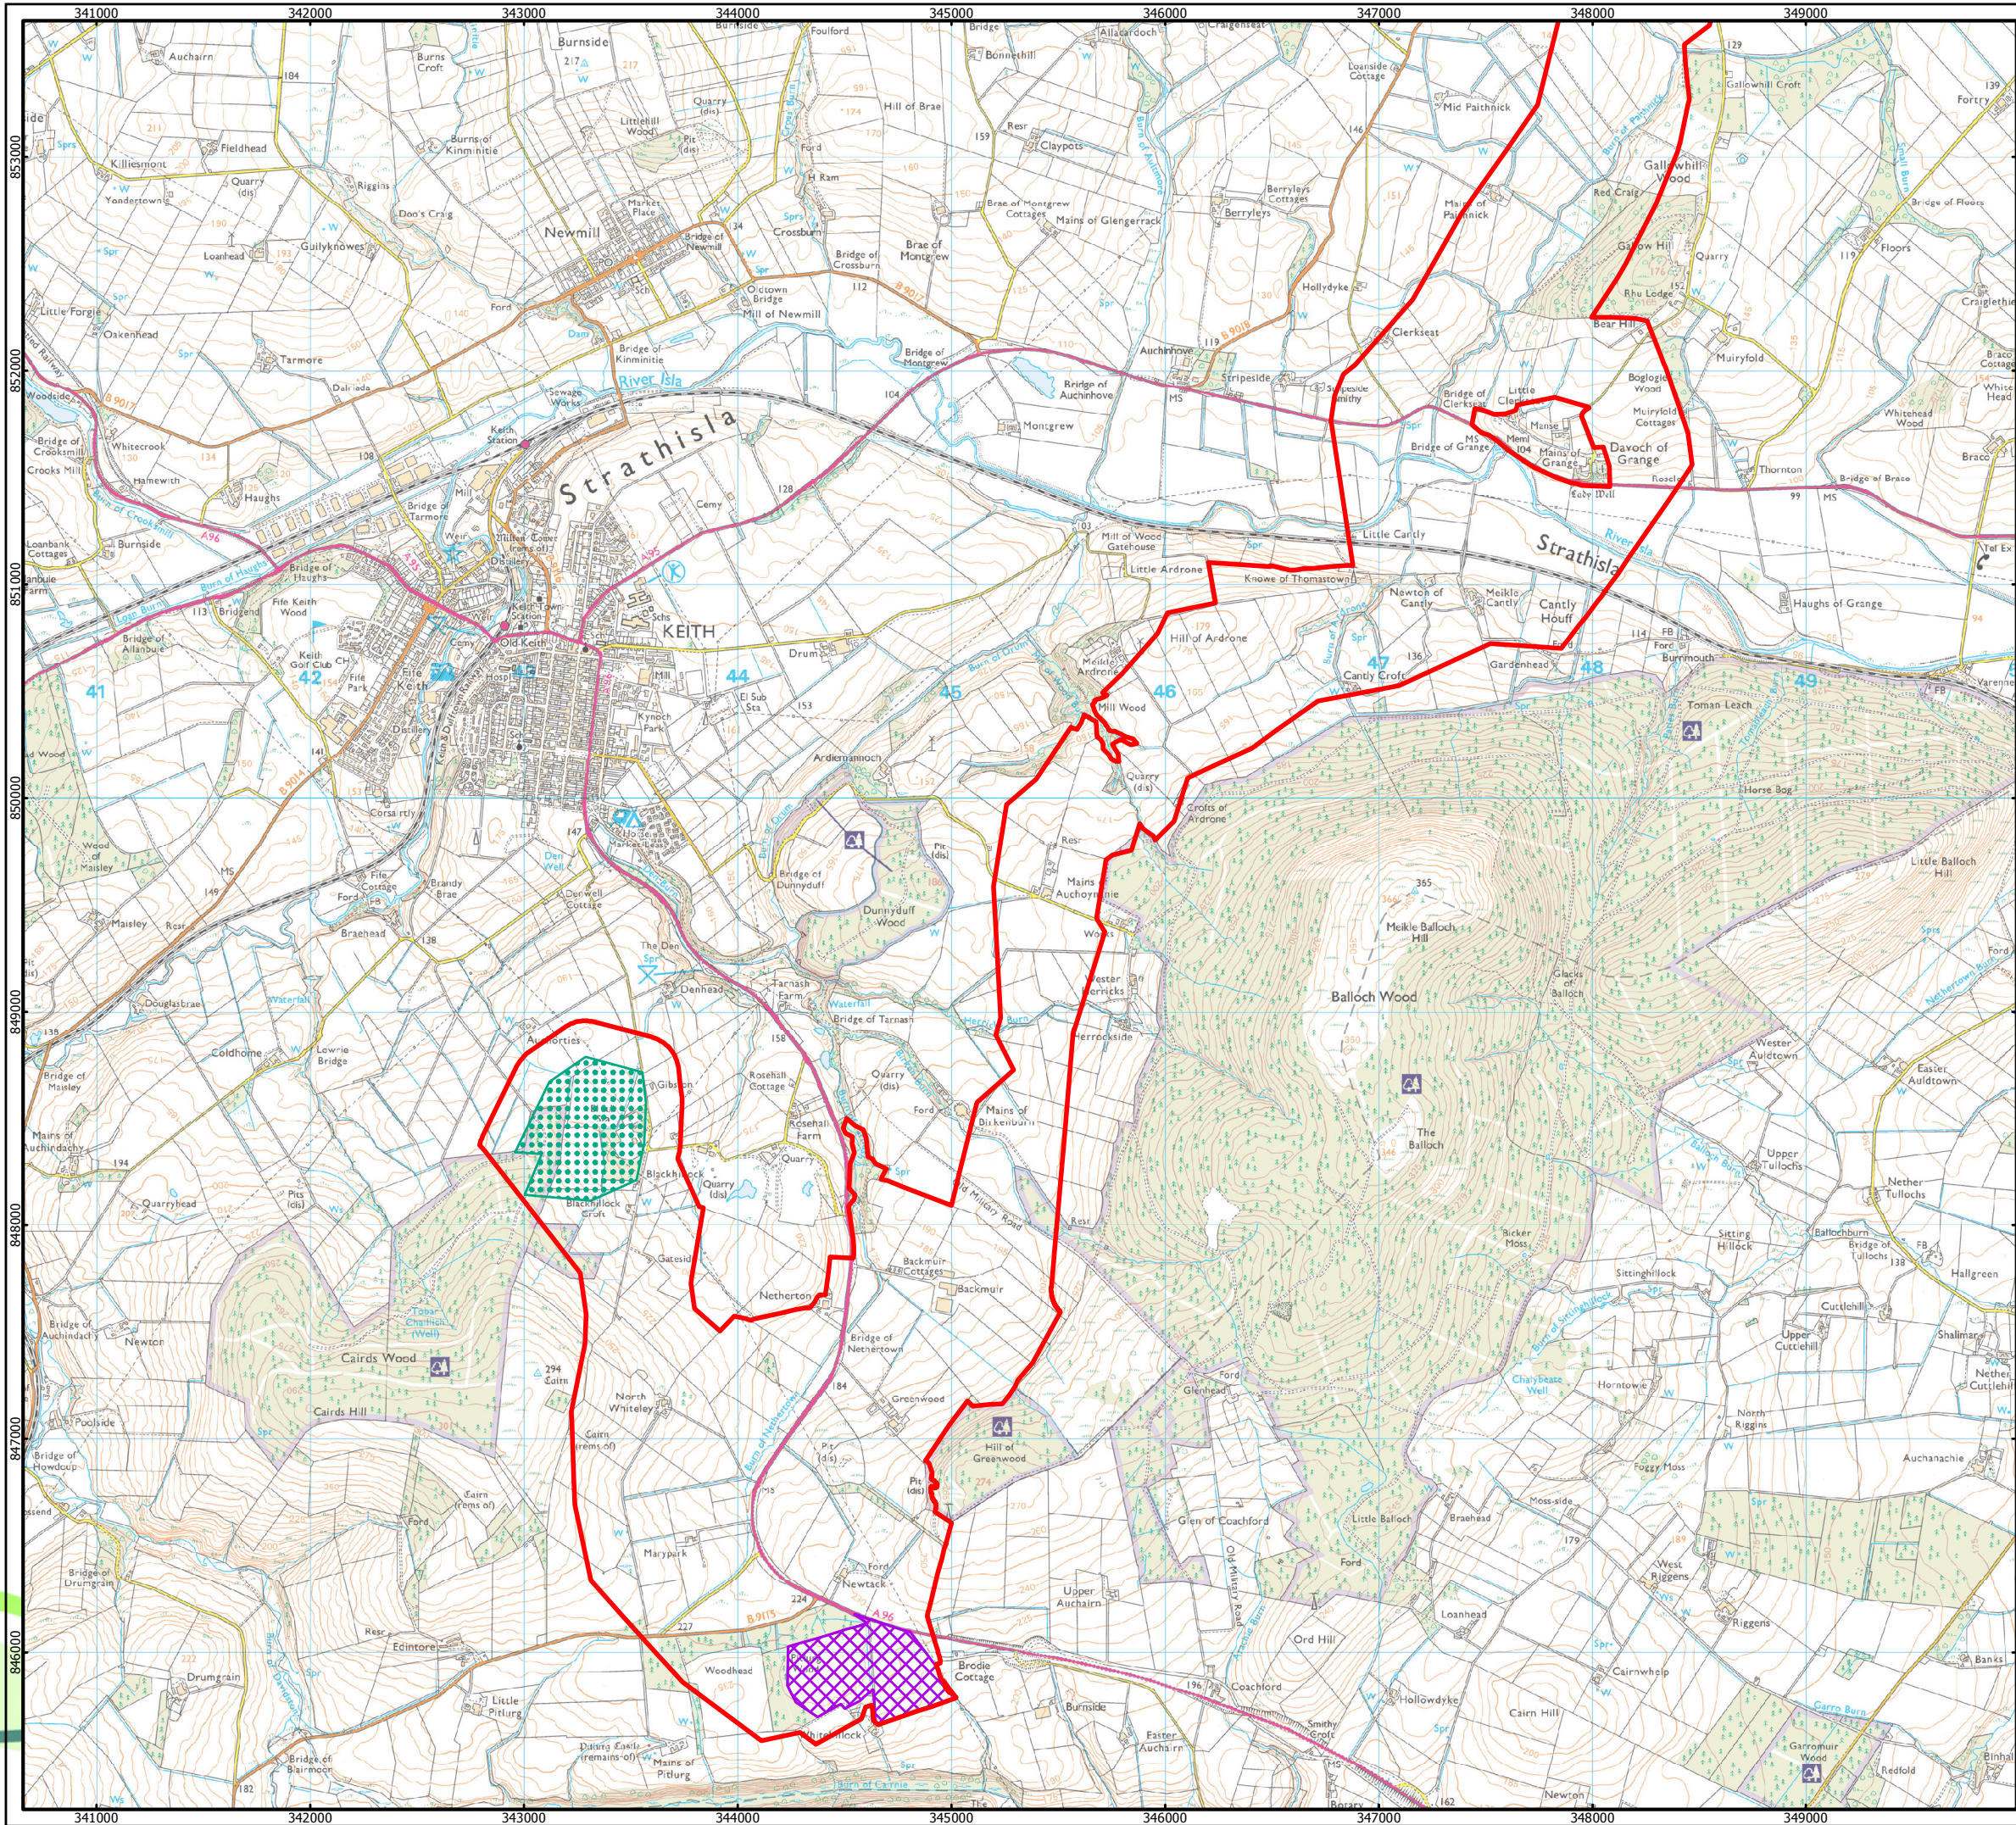


# MORAY WEST

## OFFSHORE WINDFARM

### KEY

- Planning Application Boundary
- Onshore Substation Site
- Blackhillock Substation

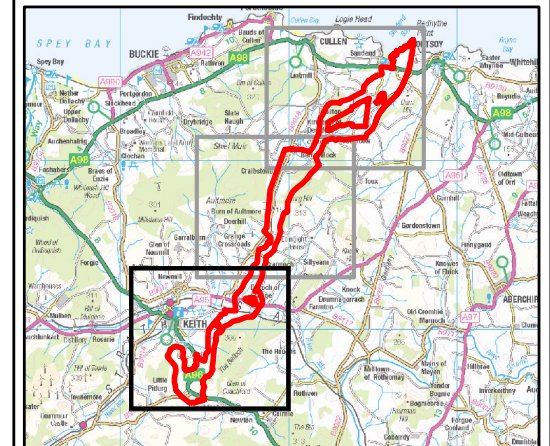

Horizontal Scale: 1:30,000 A3 Chart  
0 500 1,000 Meters

Geodetic Parameters: British National Grid

Produced: SG  
Reviewed: RC  
Approved: FG

Date: 06/07/2018 Revision: C  
REF: N/A

Figure 2.1  
Site Layout